

**ILLINOIS COMMERCE COMMISSION  
STIPULATED AGREEMENT  
CROSSING DATA FORM**

**GENERAL INFORMATION:** See Location Sketch

<b>RAILROAD</b>	BNSF
<b>USDOT#, MILEPOST</b>	072 900N, 202.11-Q
<b>STREET, CITY, COUNTY</b>	Dudley Street, (I) Macomb, McDonough County
<b>JURISDICTION (RDWY)</b>	City
<b>LOCATION</b>	Urban, Commercial/Residential
<b>STREET SURFACE</b>	32'(S), 35' (N) Asphalt, Condition

**CROSSING DATA:** Also see Location Sketch for roadway profile and track centers

<b>TRACK (W-E or N-S)</b>	<b>SURFACE TYPE</b>	<b>SURFACE WIDTH</b>	<b>SURFACE CONDITION</b>
Main	Concrete	70'	New

**ROADWAY DATA:** See Location Sketch

<b>INTERSECTING ROADS:</b>	None
<b>TRAFFIC CONTROL</b>	None
<b>ADT &amp; SPEED</b>	2,450 Vehicles Per Day @ 30 MPH (%Trucks)
<b>TRAFFIC TYPE</b>	Passenger, School Buses, Hazardous Materials, All possible
<b>ADVANCE WARNING</b>	Yes
<b>PAVEMENT MARKING</b>	No

**RAILROAD DATA:** See Location Sketch

<b>FREIGHT TRAFFIC</b>	16 Per day @ 60 MPH, Day & Night? Yes
<b>PASSENGER TRAFFIC</b>	2 per day @ 79 MPH
<b>WARNING DEVICES</b>	AFLS

**NOTES:**

**VISIBILITY STUDY:** See Location Sketch

<b>Train Speed</b>	79	<b>MPH</b>
<b>Roadway Speed</b>	30	<b>MPH</b>
<b>Required Stopping Sight Distance (SSD)</b>		
<b>Along Roadway</b>		<b>FEET</b>
<b>Along Tracks</b>		<b>FEET</b>
<b>Required Clearing Sight Distance (CSD)</b> <b>(Along Tracks)</b>		<b>FEET</b>

Distances calculated per American Association of State Highway and Transportation Officials (AASHTO), A Policy on Geometric Design of Highways and Streets, 2001, Fourth Edition.

<b>QUADRANT</b>	<b>CSD (FT)</b>	<b>OBSTRUCTION</b>	<b>SSD (FT)</b>	<b>OBSTRUCTION</b>
<b>NE</b>	*		*	
<b>NW</b>	*		*	
<b>SE</b>	*		*	
<b>SW</b>	*		*	


\*Note: The existing automatic flashing light signals eliminate the need to satisfy minimum Stopping Sight Distance criteria.

**APPROACH GRADES:** See Location Sketch


<b>DIRECTION: NORTH</b>			<b>DIRECTION: SOUTH</b>		
<b>DISTANCE (FT)</b>	<b>ELEVATION (FT)</b>	<b>GRADE (%)</b>	<b>DISTANCE (FT)</b>	<b>ELEVATION (FT)</b>	<b>GRADE (%)</b>
Meets	92	ILL	ADM	Code	1535
"	"	"	"	"	"

Distance measured from outermost rail.

**COMMENTS:**

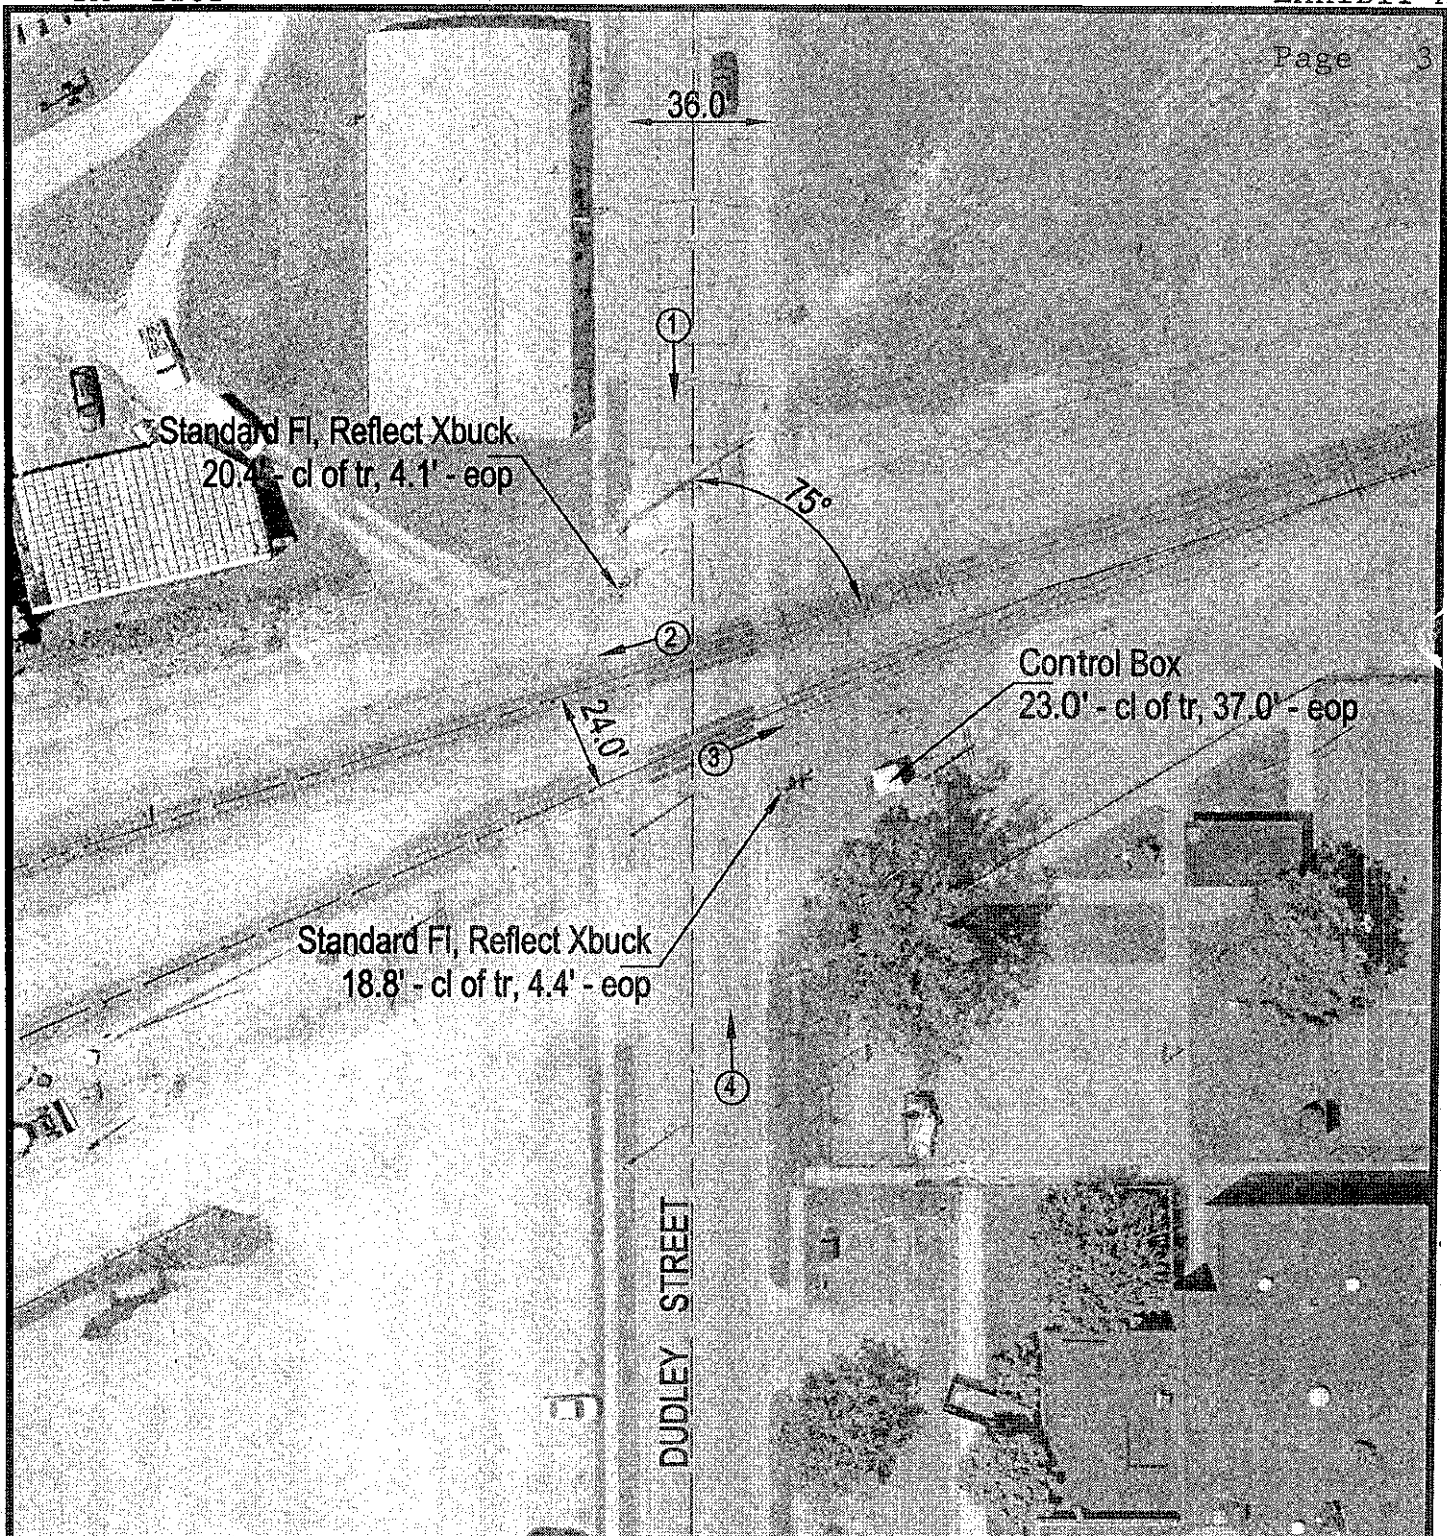

&amp; WCDONOUGH\072900N\072900N.DWG 07/10/00 15:23 JLA

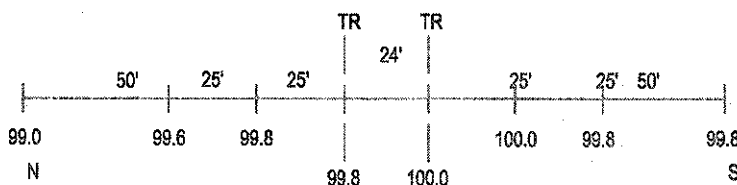

ROAD PROFILE

SCALE IN FEET



③ Photo Location

Crossing #: 072900N

Location: McDonough Co., City of Macomb (In)

Lat/Long: 40°27'45" / 90°40'03"

Railroad: BNSF

Street: Dudley Street

Railroad Milepost: 202.11

Crossing Protection: Train Activated Devices

**ILLINOIS COMMERCE COMMISSION  
STIPULATED AGREEMENT  
CROSSING DATA FORM**

**GENERAL INFORMATION:** See Location Sketch

<b>RAILROAD</b>	BNSF
<b>USDOT#, MILEPOST</b>	072 902C, 201.97-Q
<b>STREET, CITY, COUNTY</b>	Edwards street, (I) Macomb, McDonough County
<b>JURISDICTION (RDWY)</b>	City
<b>LOCATION</b>	Urban, Commercial/Residential
<b>STREET SURFACE</b>	29' Asphalt, Fair Condition

**CROSSING DATA:** Also see Location Sketch for roadway profile and track centers

<b>TRACK (W-E or N-S)</b>	<b>SURFACE TYPE</b>	<b>SURFACE WIDTH</b>	<b>SURFACE CONDITION</b>
Main	Rubber/timber	51'	Fair

**ROADWAY DATA:** See Location Sketch

<b>INTERSECTING ROADS:</b>	None
<b>TRAFFIC CONTROL</b>	None
<b>ADT &amp; SPEED</b>	500 Vehicles Per Day @ 30 MPH (%Trucks)
<b>TRAFFIC TYPE</b>	Passenger, School Buses, Hazardous Materials, All possible
<b>ADVANCE WARNING</b>	Yes
<b>PAVEMENT MARKING</b>	No

**RAILROAD DATA:** See Location Sketch

<b>FREIGHT TRAFFIC</b>	16 Per day @ 60 MPH, Day & Night? Yes
<b>PASSENGER TRAFFIC</b>	2 per day @ 79 MPH
<b>WARNING DEVICES</b>	AFLS

**NOTES:**

**VISIBILITY STUDY:** See Location Sketch

<b>Train Speed</b>	79	<b>MPH</b>
<b>Roadway Speed</b>	30	<b>MPH</b>
<b>Required Stopping Sight Distance (SSD)</b>		
Along Roadway		<b>FEET</b>
Along Tracks		<b>FEET</b>
<b>Required Clearing Sight Distance (CSD) (Along Tracks)</b>		<b>FEET</b>

Distances calculated per American Association of State Highway and Transportation Officials (AASHTO), A Policy on Geometric Design of Highways and Streets, 2001, Fourth Edition.

<b>QUADRANT</b>	<b>CSD (FT)</b>	<b>OBSTRUCTION</b>	<b>SSD (FT)</b>	<b>OBSTRUCTION</b>
<b>NE</b>	*		*	
<b>NW</b>	*		*	
<b>SE</b>	*		*	
<b>SW</b>	*		*	

\*Note: The existing automatic flashing light signals eliminate the need to satisfy minimum Stopping Sight Distance criteria.



**APPROACH GRADES:** See Location Sketch

<b>DIRECTION: NORTH</b>			<b>DIRECTION: SOUTH</b>		
<b>DISTANCE (FT)</b>	<b>ELEVATION (FT)</b>	<b>GRADE (%)</b>	<b>DISTANCE (FT)</b>	<b>ELEVATION (FT)</b>	<b>GRADE (%)</b>
Meets	92	ILL	ADM	Code	1535
"	"	"	"	"	"

Distance measured from outermost rail.

**COMMENTS:**



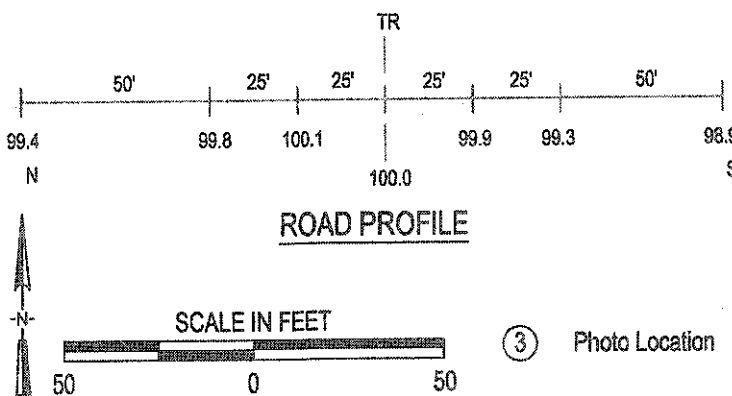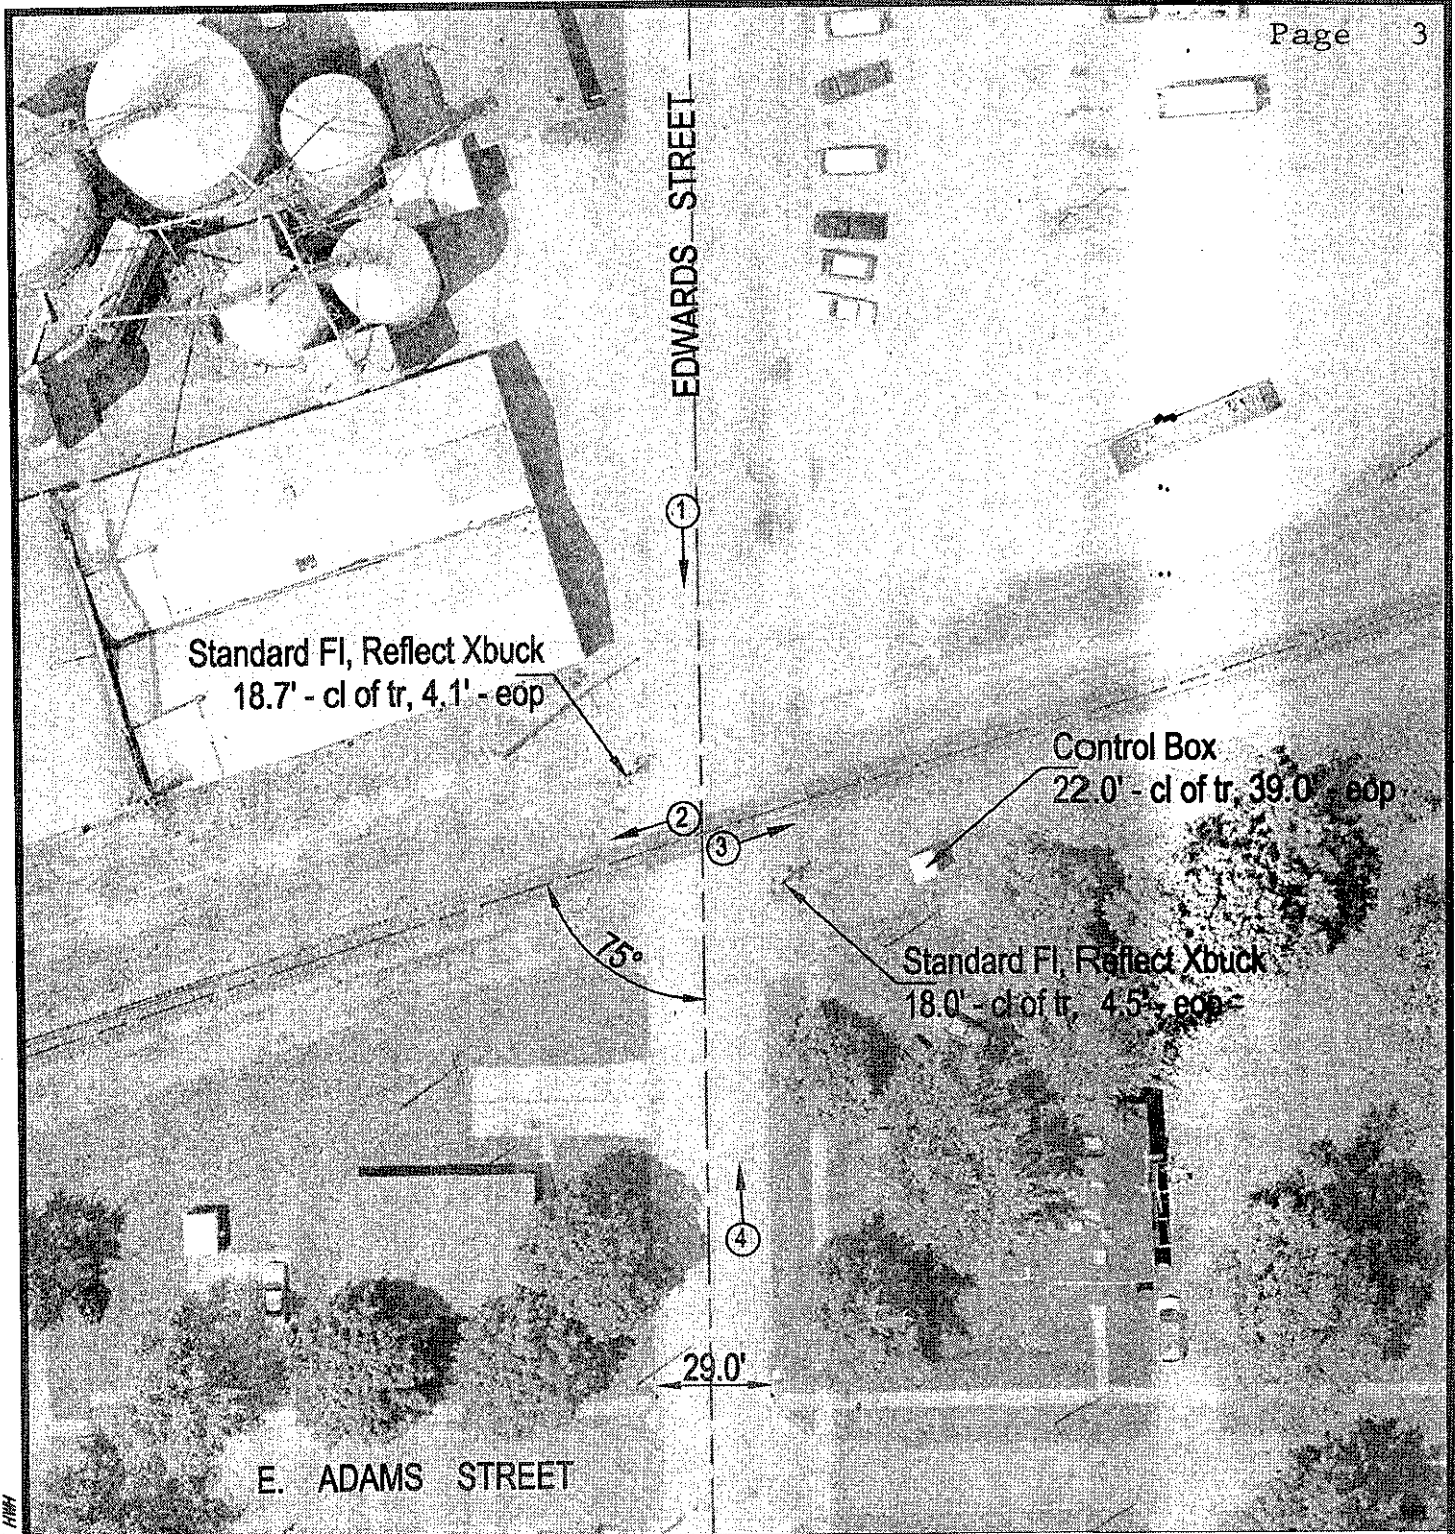

Crossing #: 072902C

Location: McDonough Co., City of Macomb (In)

Lat/Long: 40°27'46" / 90°39'54"

Railroad: BNSF

Street: Edwards Street

Railroad Milepost: 201.97

Crossing Protection: Train Activated Devices